


Drawing Location: C:\Users\Sarah Garvey\Dalour Maclaren\Cotswolds VIP 21006866 - Geomatics\DM Plans\20240614_21006866_PLN_INFO_913.aprx

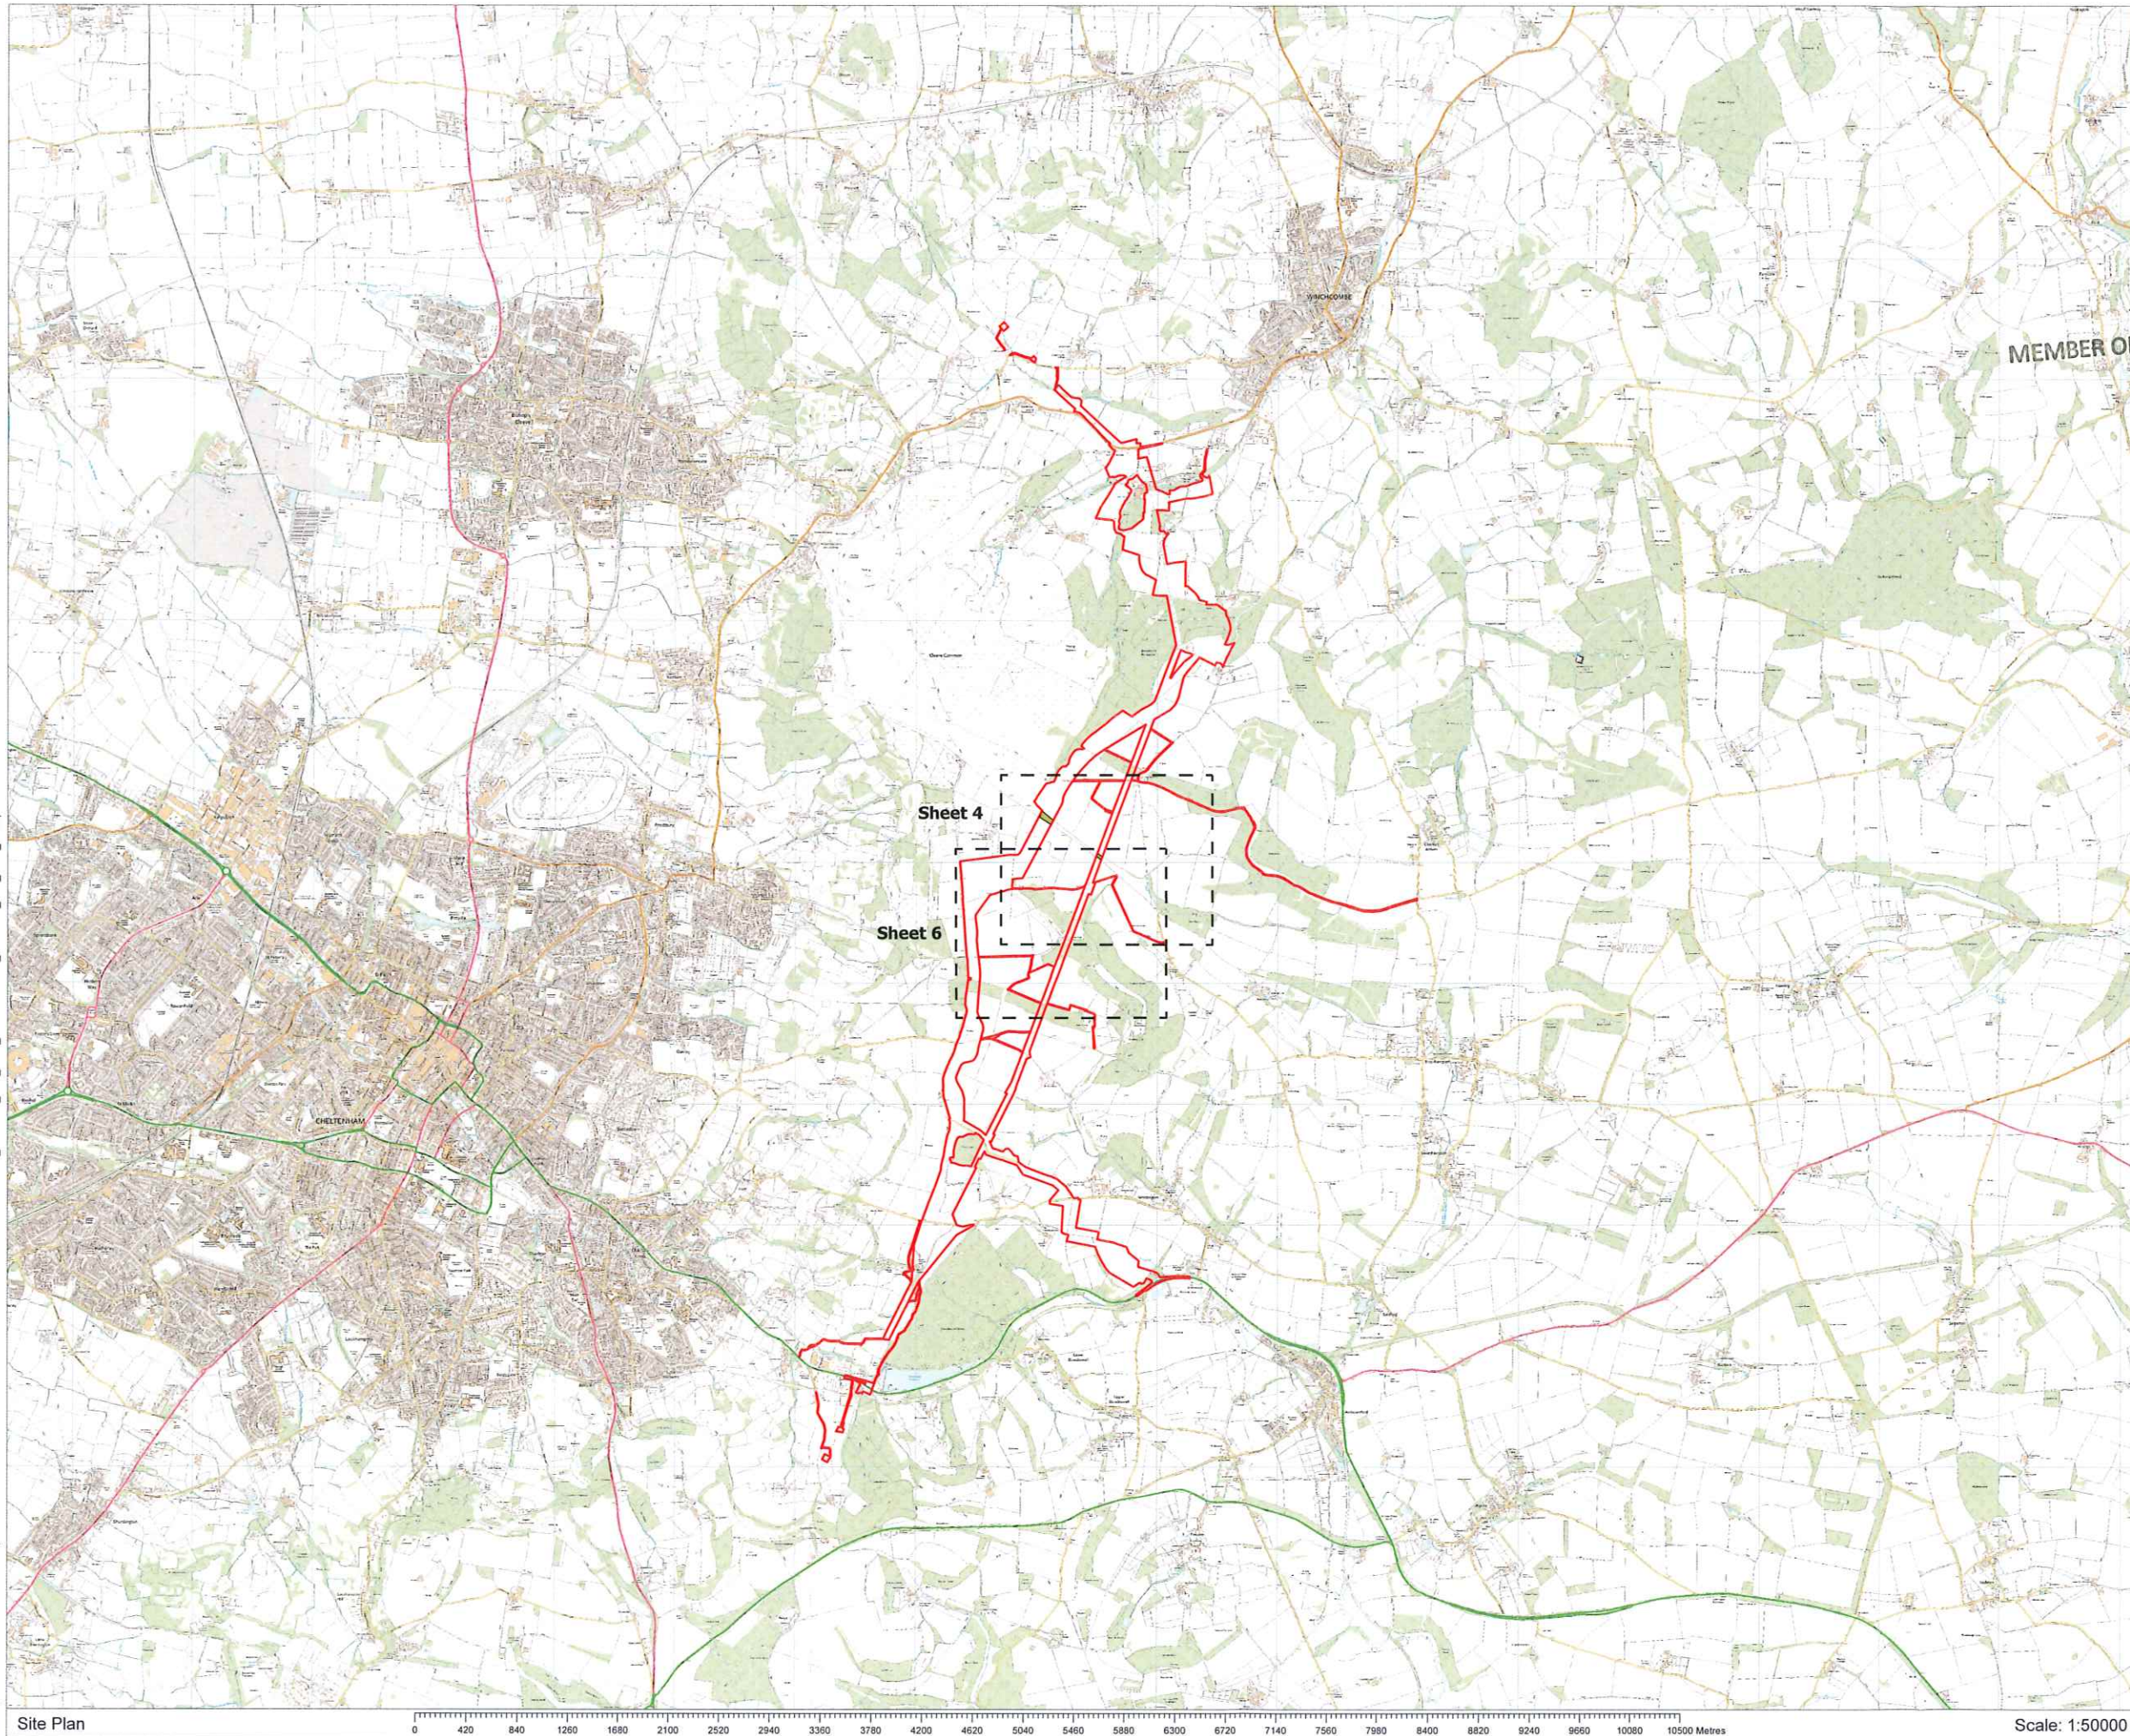

Key:

- Order Limits
- Common Land


NGET 13036

MEMBER OF THE BOARD SEALING COMMITTEE

Notes:



File
08/06/2025

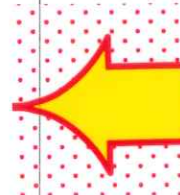

Coordinate System: British National Grid
Projection: Transverse Mercator
Datum: OSGB 1936

Interest:

Location:
Padcombe Bottom, Tewkesbury,
Gloucestershire, GL54 5AN

Coords: 400278, 224045

Scheme Name:
Cotswold VIP

Drawing Name:
Special Category Land Map referred to in The National Grid
Electricity Transmission plc Cotswolds Visual Impact
Provision Compulsory Purchase Order 2025 - Land Plan
Drawing No: 21006866_PLN_INFO_918.1_B

Rev	Date	Description
-	03.07.2024	First Issue
A	24.09.2024	Amended Plan Name
B	27.03.2025	Order Limits

Drawn: AM
Approved: OK
Sheet No: 1 of 2
Sheet Size: A3



nationalgrid

Plan produced on behalf of National Grid Electricity Distribution
BASED UPON THE ORDNANCE SURVEY MAP WITH THE SANCTION
OF THE CONTROLLER OF HM STATIONERY OFFICE.
CROWN COPYRIGHT RESERVED. © OS LICENCE No. 100024241

Site Plan

Scale: 1:50000

Drawing Location: C:\Users\Sarah.Garvey\Documents\Cotswolds VIP 21006866 - Geomatics\01 DM Plans\2024\0514_21006866_PLN_INFO_913_102040514_21006866_PLN_INFO_913.aprx



Key:

-  Order Limits
-  Common Land

Notes:

[Signature]
08/04/2025

NGT 13036

MEMBER OF THE BOARD SEALING COMMITTEE

Coordinate System: British National Grid
Projection: Transverse Mercator
Datum: OSGB 1936

Interest:

Location:
Padcombe Bottom, Tewkesbury,
Gloucestershire, GL54 5AN

Coords: 400239, 224219

Scheme Name:
Cotswold VIP

Drawing Name:
Special Category Land Map referred to in The National Grid
Electricity Transmission plc Cotswolds Visual Impact
Provision Compulsory Purchase Order 2025 - Land Plan 1

Drawing No: 21006866_PLN_INFO_918.2_B

Rev	Date	Description
-	03.07.2024	First Issue
A	24.09.2024	Amended Plan Name
B	27.03.2025	Order Limits

Drawn:	AM
Approved:	OK
Sheet No:	2 of 2
Sheet Size:	A3



nationalgrid

Plan produced on behalf of National Grid Electricity Distribution.
BASED UPON THE ORDNANCE SURVEY MAP WITH THE SANCTION
OF THE CONTROLLER OF HM STATIONERY OFFICE.
CROWN COPYRIGHT RESERVED. © OS LICENCE No. 100024241