


Document Path: C:\Users\Angus.McIver\Documents\21006866 - Geomatics\01 DM Plans\20230627_21006866_PLN_INFO_10.aprx

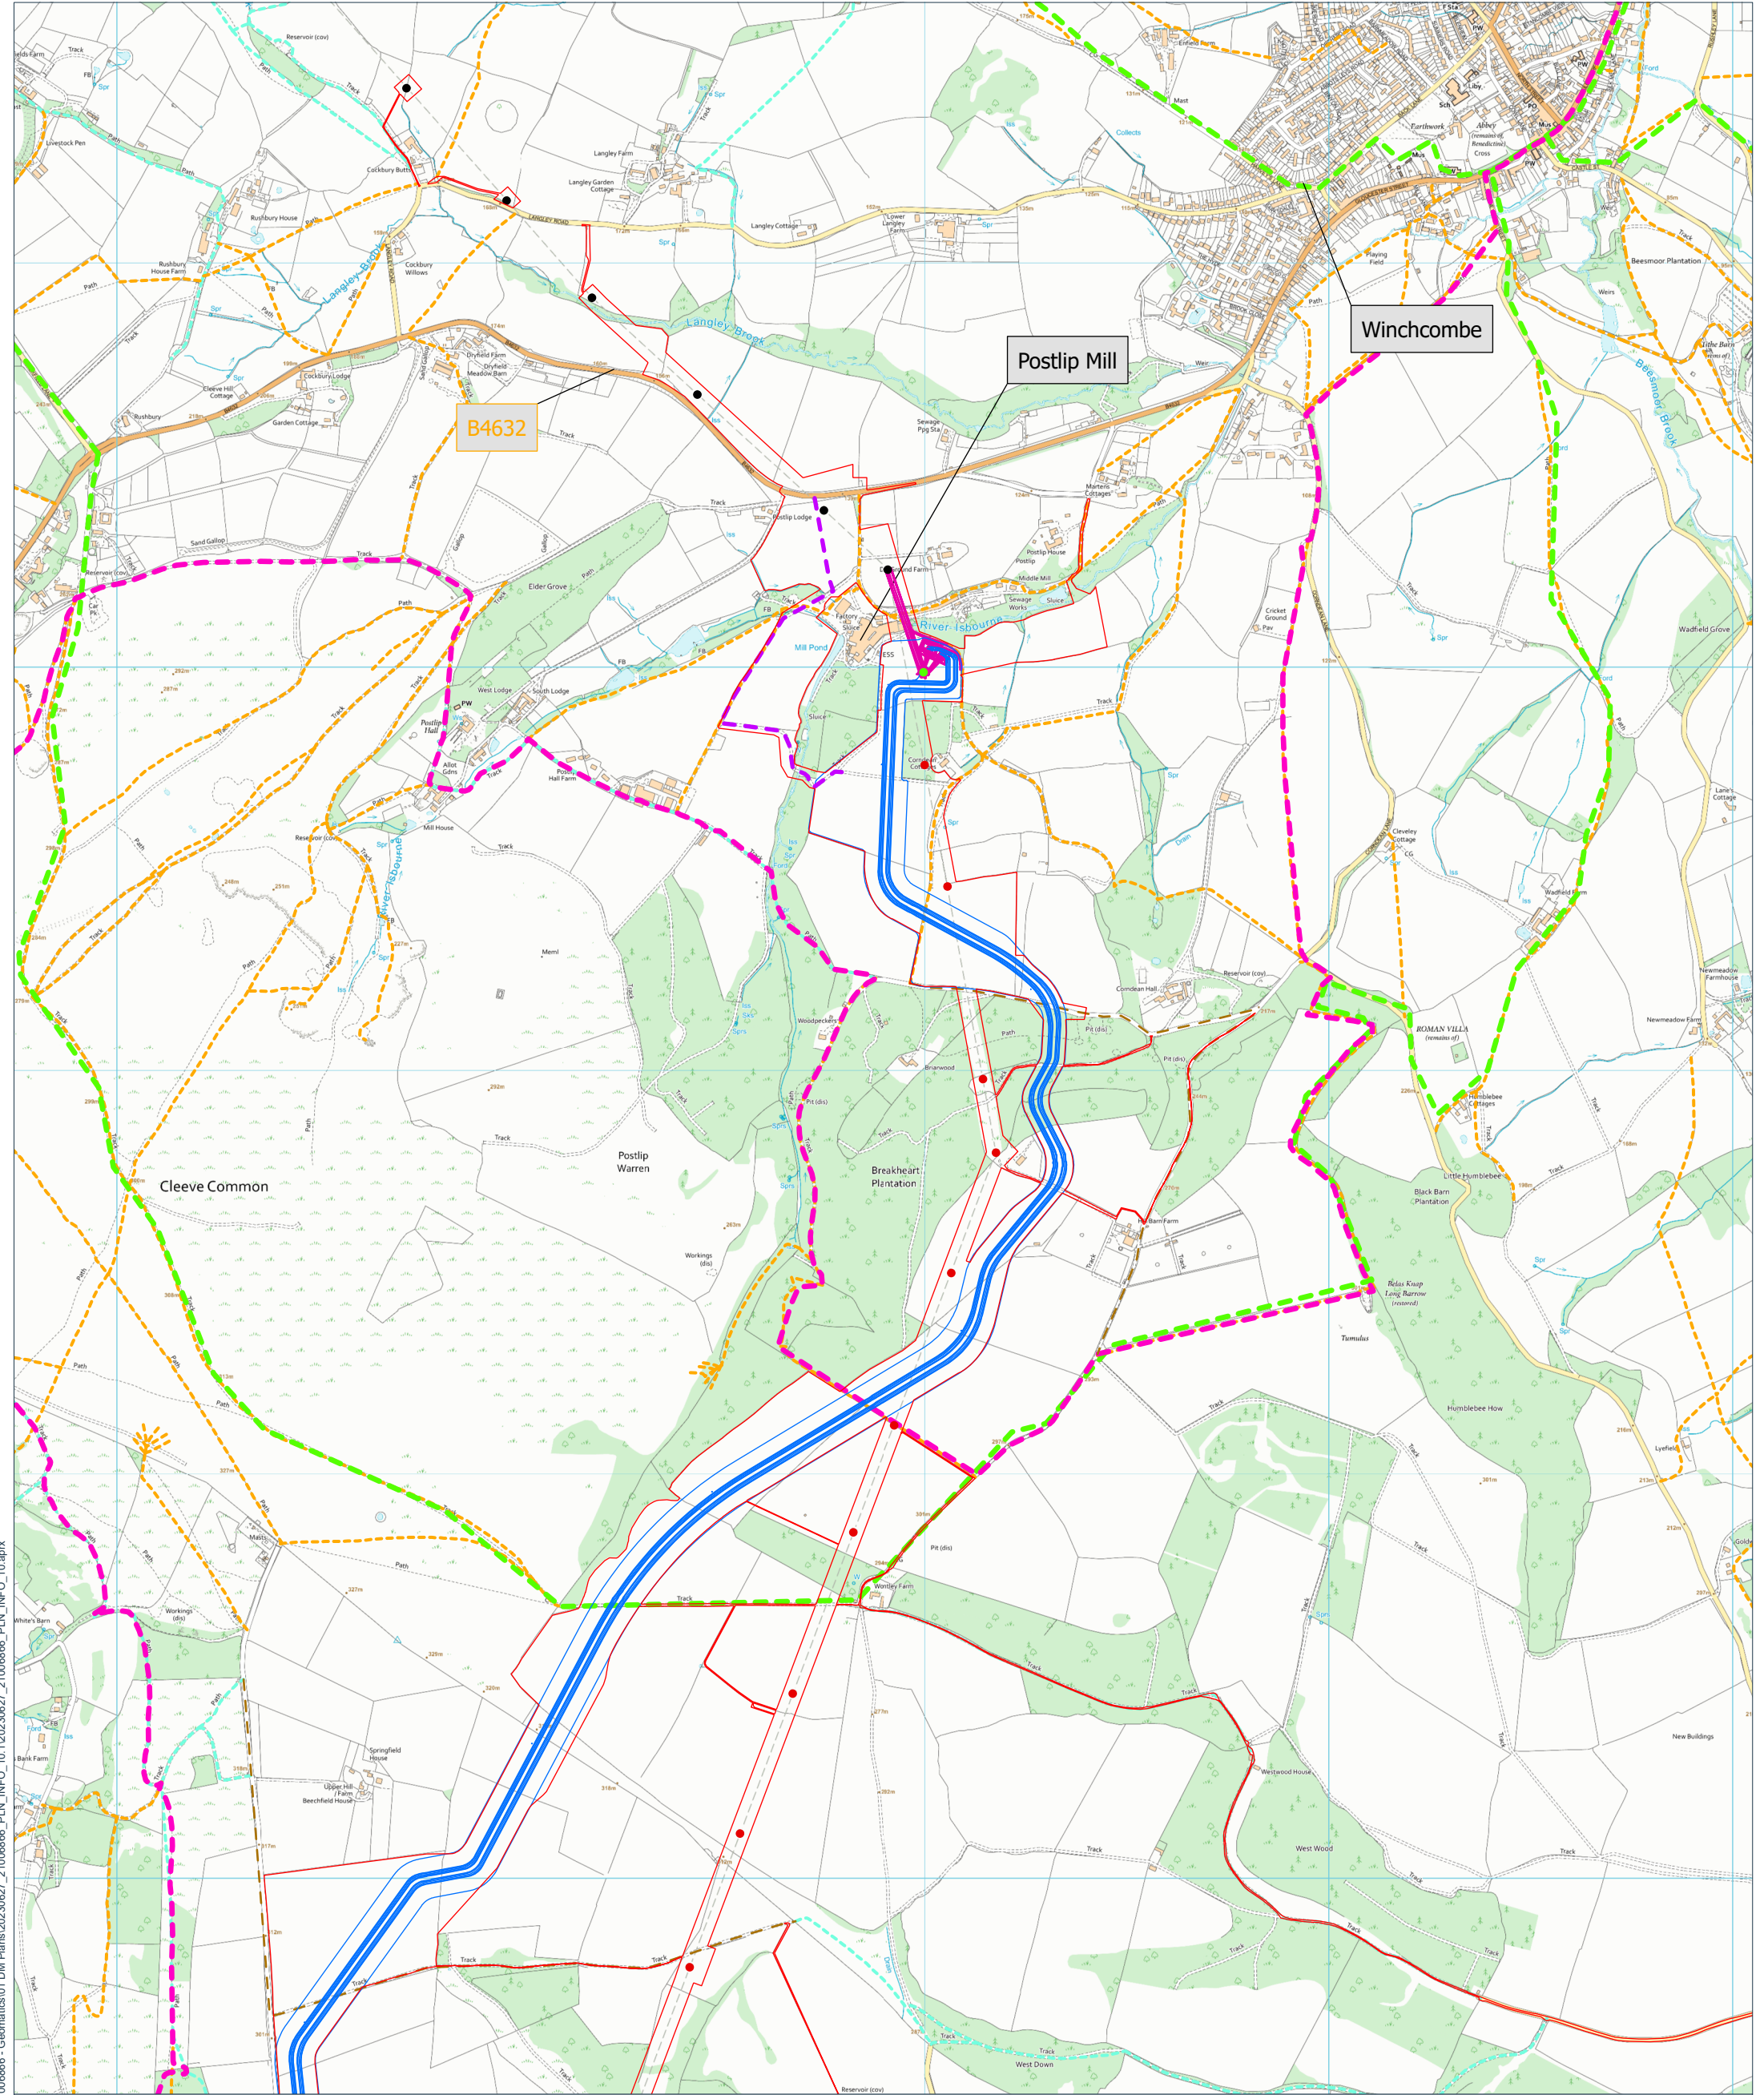

Site Plan:

015030045060075090010501200135015001650180019502100225024002550270028503000Metres

Interest:
N/A

Location:
Briarwood House, Winchcombe,
Cheltenham, Gloucestershire, GL54 5AN

Coords: 400897, 226056

Scheme Name:
Cotswolds VIP

Drawing Name:
Information Plan

Drawing No: 21006866_PLN_INFO_27.1

Rev	Date	Description
-	02.10.2023	First Issue

Drawn: AM

Approved: DR

Sheet No: 1 of 2

Sheet Size: A3

N

Redline Boundary

Pylon to be removed

Pylon to be retained

New Pylon

Cotswold Way

Public rights of way - Restricted Byway

Public rights of way - Footpaths

Public rights of way - Bridleways

Winchcombe Way

Southern Sealing End Compound

Northern Sealing End Compound

Cable Route

Preferred temporary construction compound

Preferred temporary access

Notes:


Coordinate System: British National Grid
Projection: Transverse Mercator
Datum: OSGB 1936

DALCOUR
MACLAREN

nationalgrid

Plan produced on behalf of National Grid Electricity Distribution.
BASED UPON THE ORDNANCE SURVEY MAP WITH THE SANCTION
OF THE CONTROLLER OF HM STATIONERY OFFICE.
CROWN COPYRIGHT RESERVED. © OS LICENCE No. 100024241

Document Path: C:\Users\Angus.McIver\Documents\21006866 - Geomatics\01 DM Plans\20230627_21006866_PLN_INFO_10.aprx

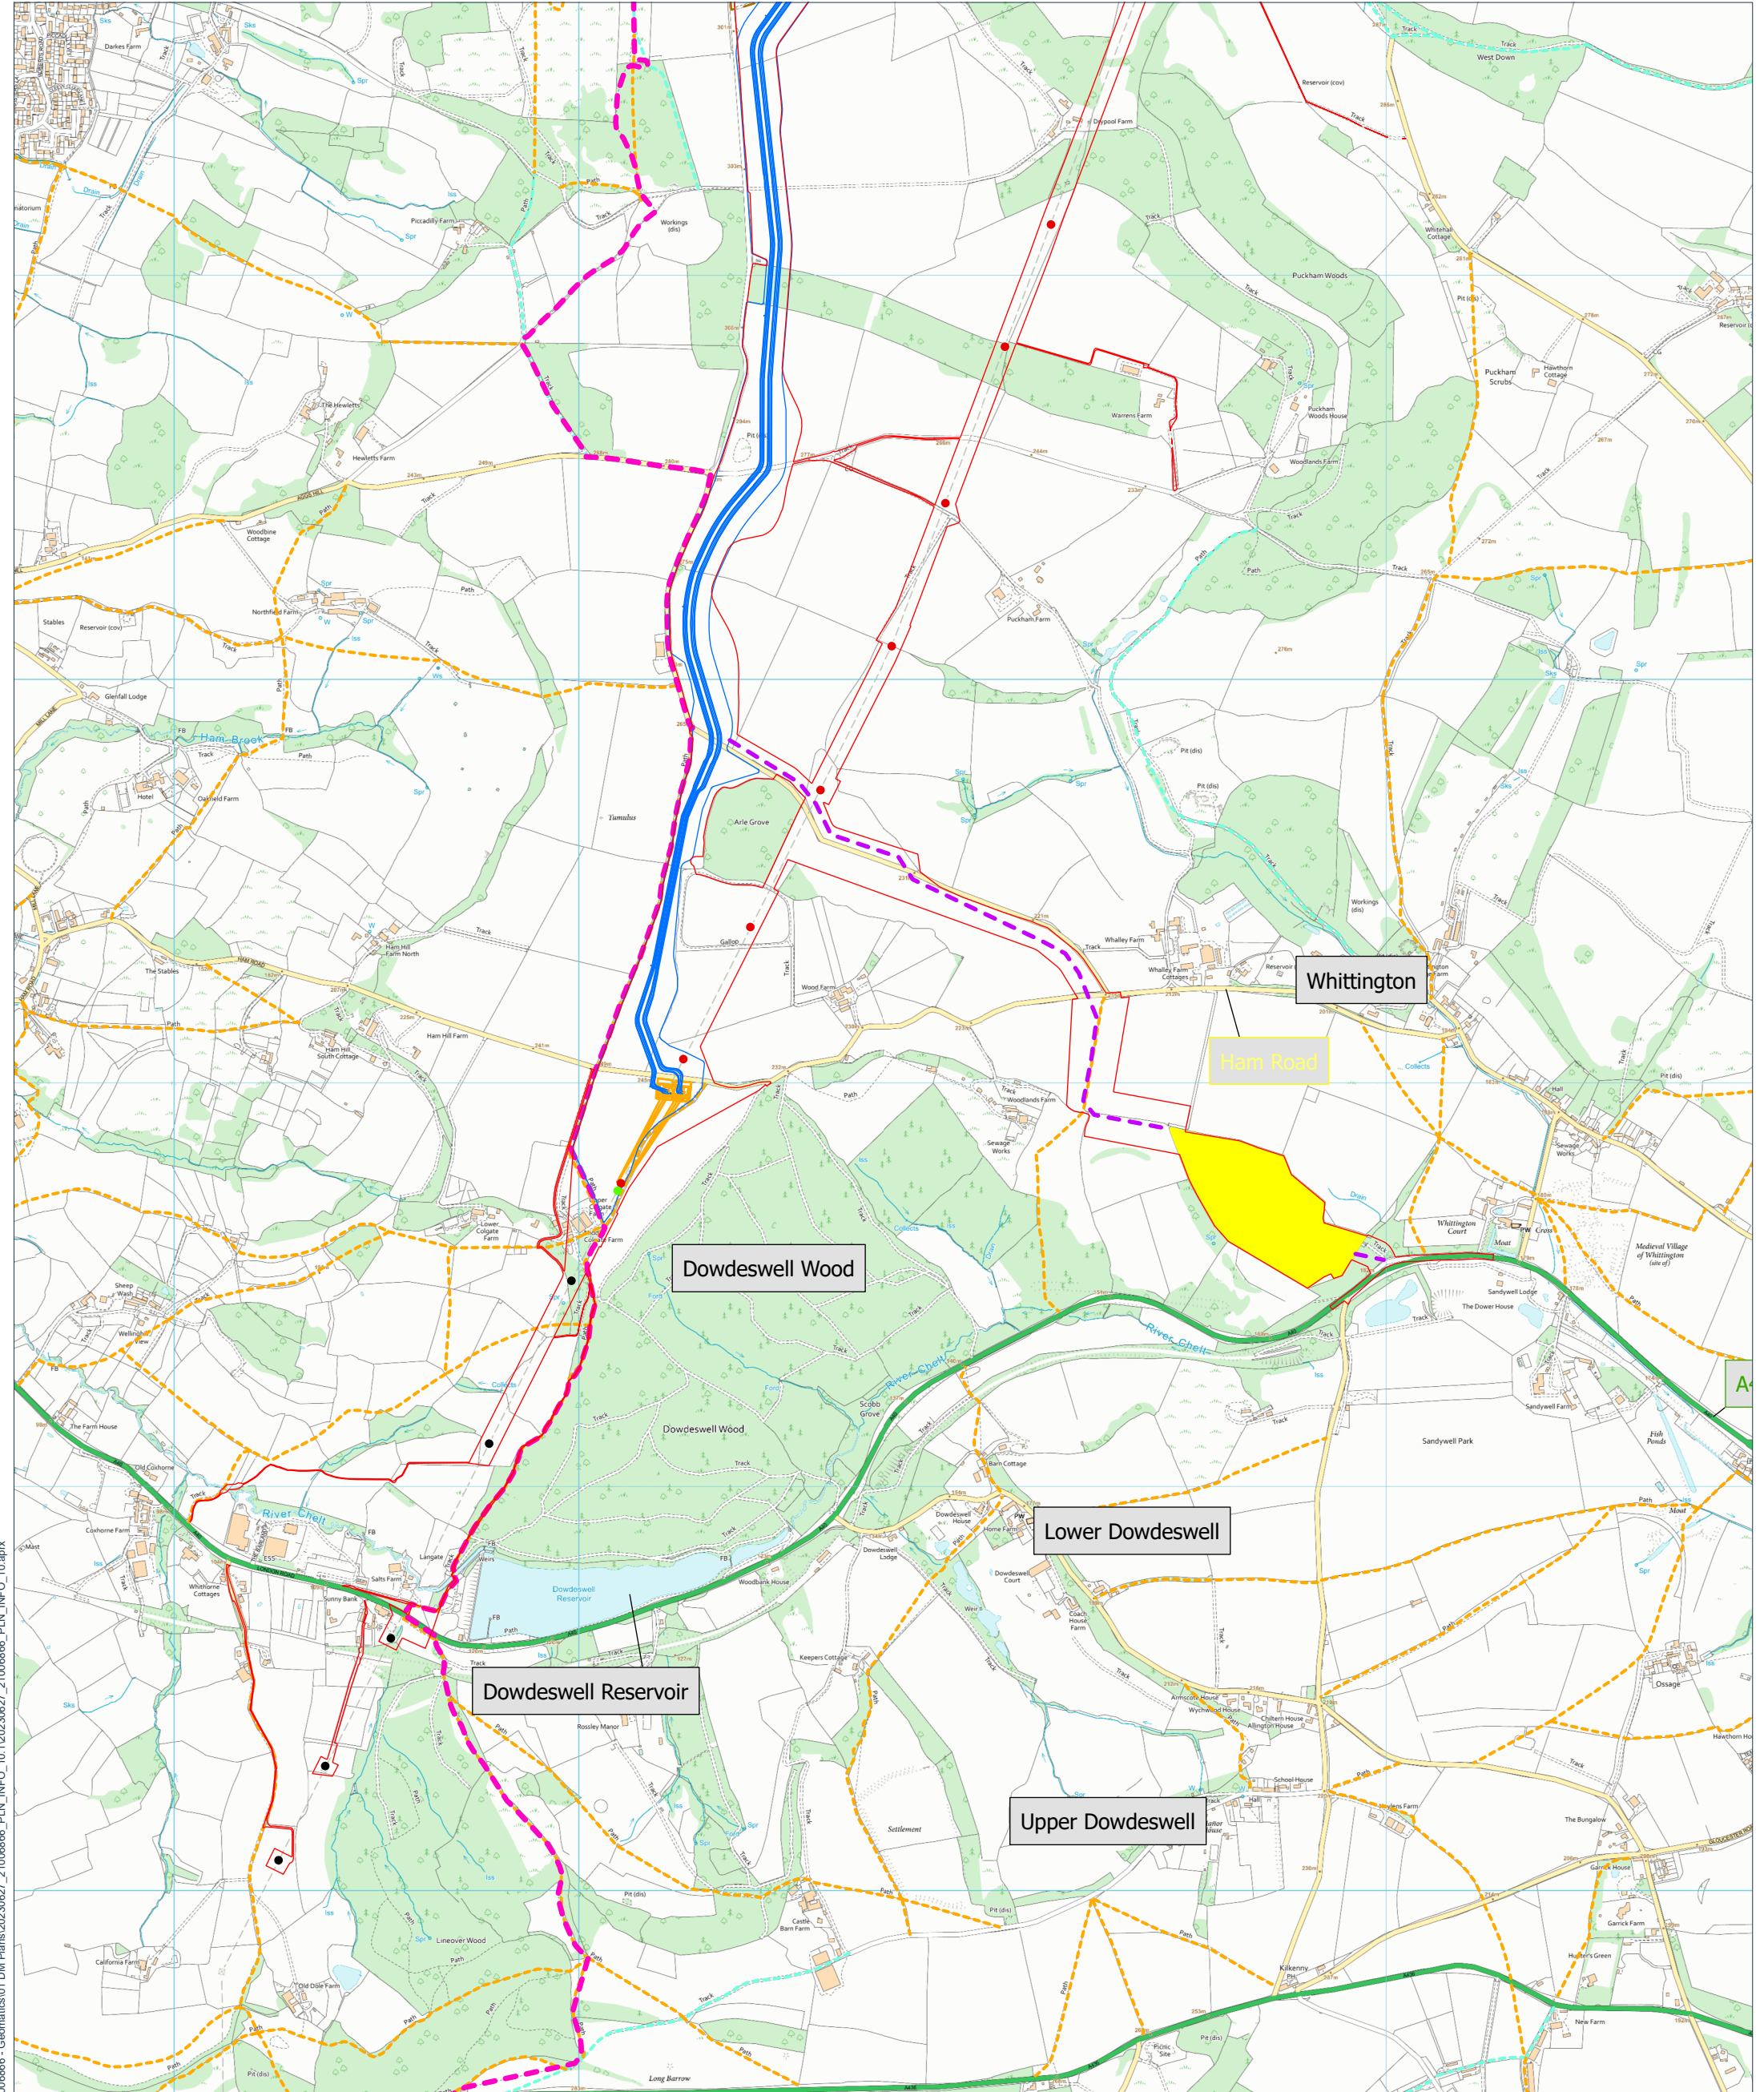

Site Plan:

015030045060070080090010501200135015001650180019502100225024002550270028503000

Metres

Interest:
N/A

Location:
Sevenhampton, Cotswold District,
Gloucestershire, GL54 4EX

Coords: 399755, 221086

Scheme Name:
Cotswolds VIP

Drawing Name:
Information Plan

Drawing No: 21006866_PLN_INFO_27.2

Rev	Date	Description
-	02.10.2023	First Issue

Drawn: AM

Approved: DR

Sheet No: 2 of 2

Sheet Size: A3

N

Key:

Redline Boundary

Pylon to be removed

Pylon to be retained

New Pylon

Cotswold Way

Public rights of way - Restricted Byway

Public rights of way - Footpaths

Public rights of way - Bridleways

Winchcombe Way

Southern Sealing End Compound

Northern Sealing End Compound

Cable Route

Preferred temporary construction compound

Preferred temporary access

Notes:

Coordinate System: British National Grid
Projection: Transverse Mercator
Datum: OSGB 1936

DM

DALCOUR
MACLAREN

nationalgrid

Plan produced on behalf of National Grid Electricity Distribution.
BASED UPON THE ORDNANCE SURVEY MAP WITH THE SANCTION
OF THE CONTROLLER OF HM STATIONERY OFFICE.
CROWN COPYRIGHT RESERVED. © OS LICENCE No. 100024241

Scale: 1: 15000